








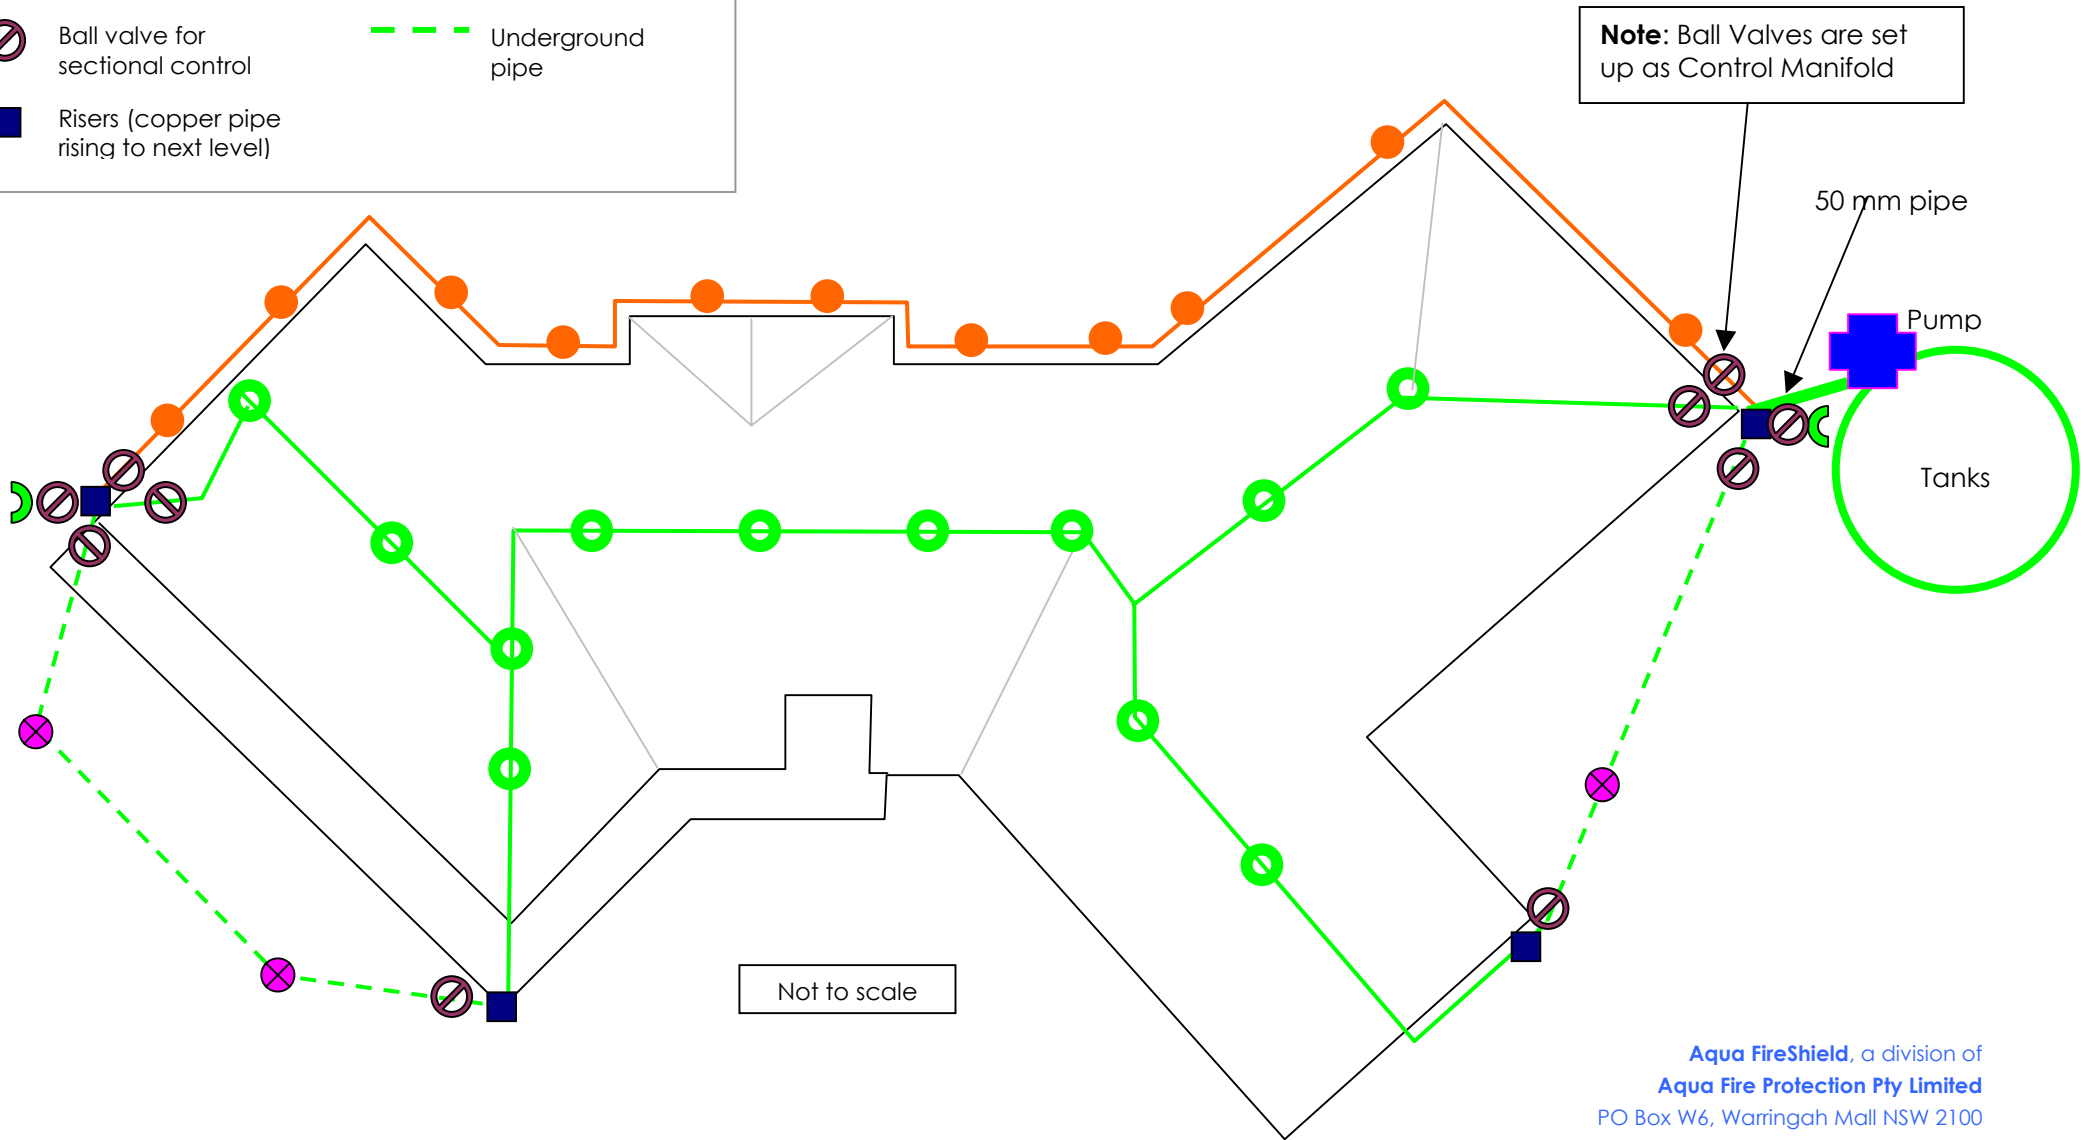


Example Sprinkler System Schematic

Legend

-  Roof sprinkler
-  Window sprayer
-  Impact sprinkler
-  Ball valve for sectional control
-  Risers (copper pipe rising to next level)
-  Storz connector
-  50 mm pipe
-  40 mm pipe
-  Underground pipe



Note: Ball Valves are set up as Control Manifold

50 mm pipe

Pump

Tanks

Not to scale